



DESIGN
FOR
ST. JOHN'S NEW TEMPERANCE HALL.

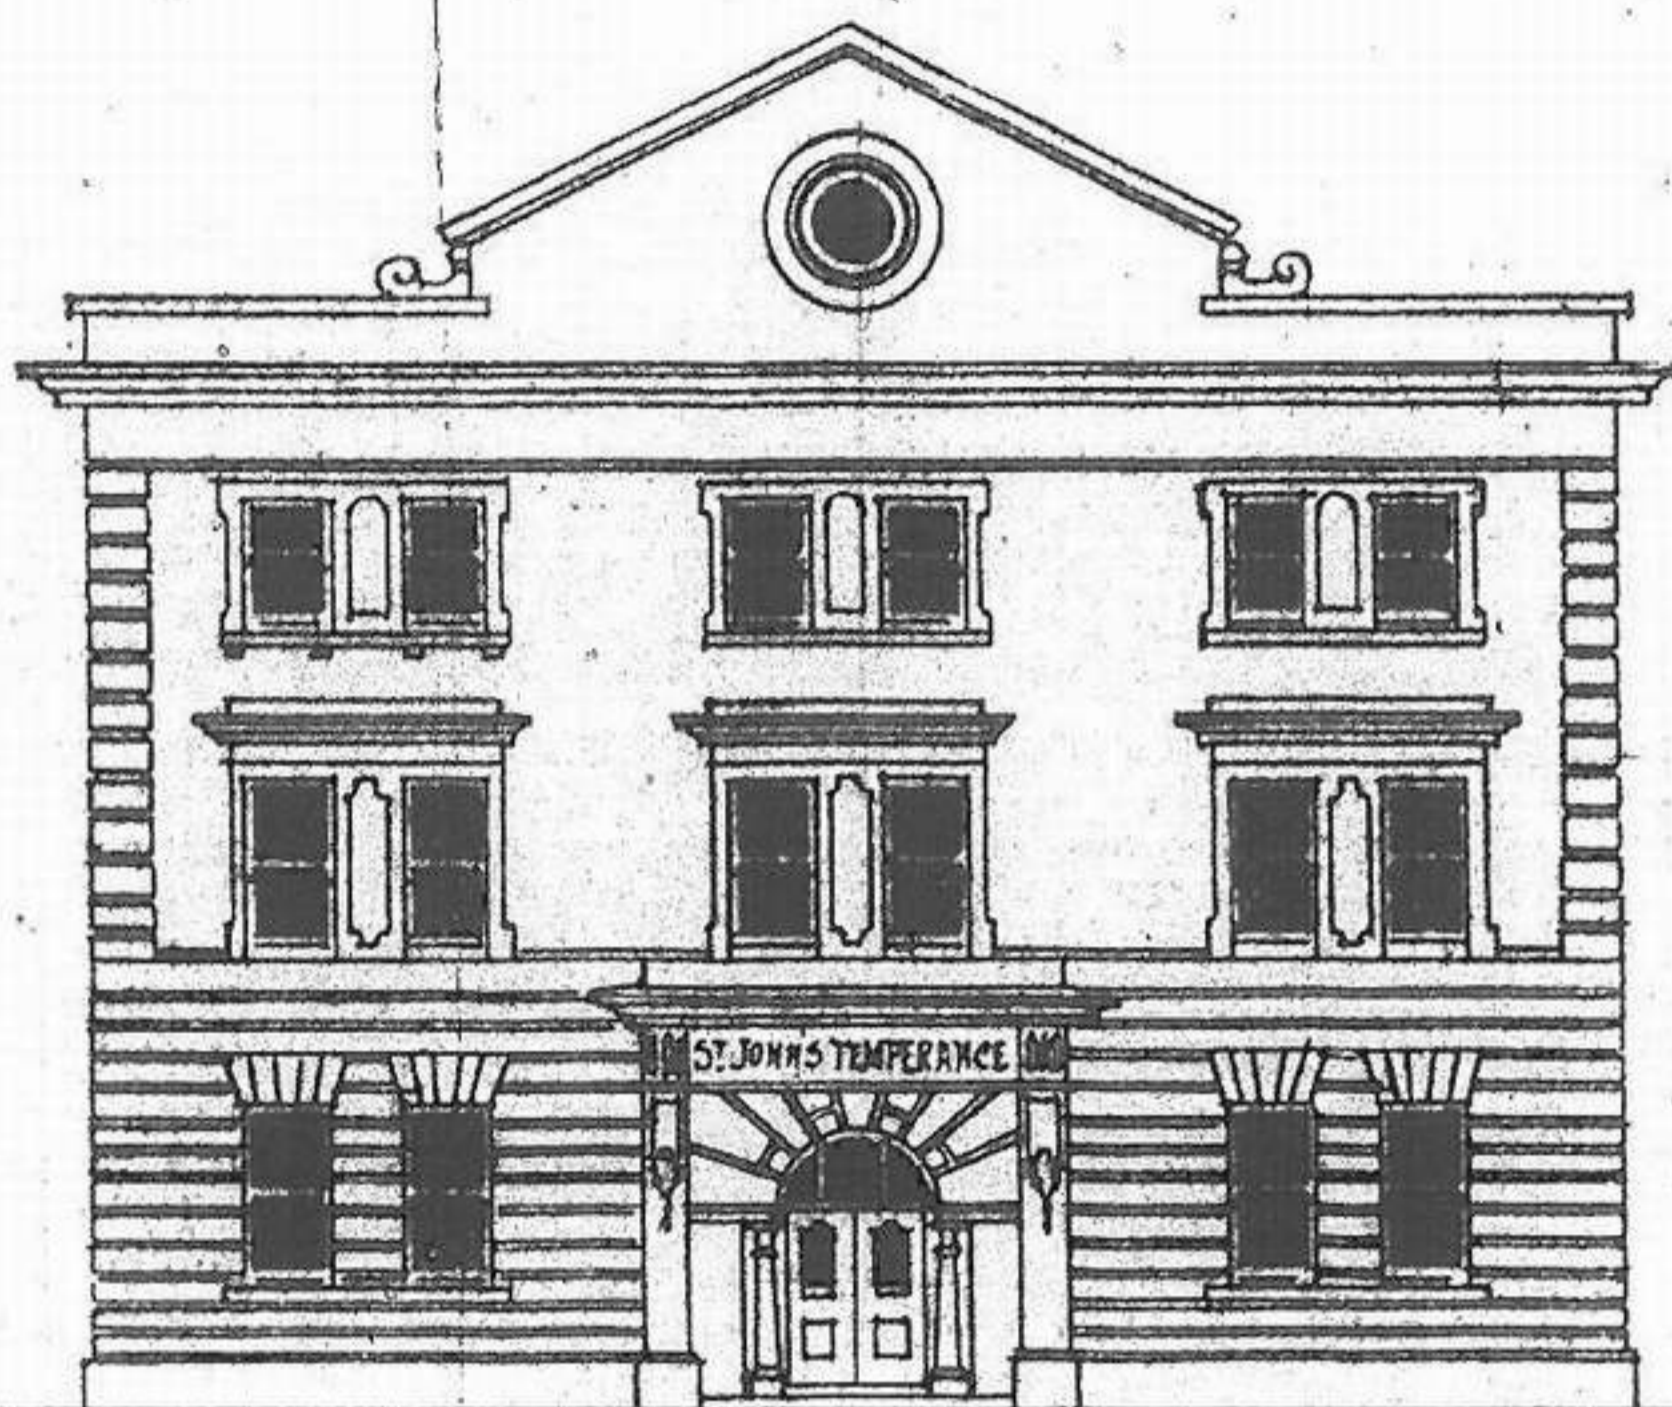

FACING WILLIAM STREET

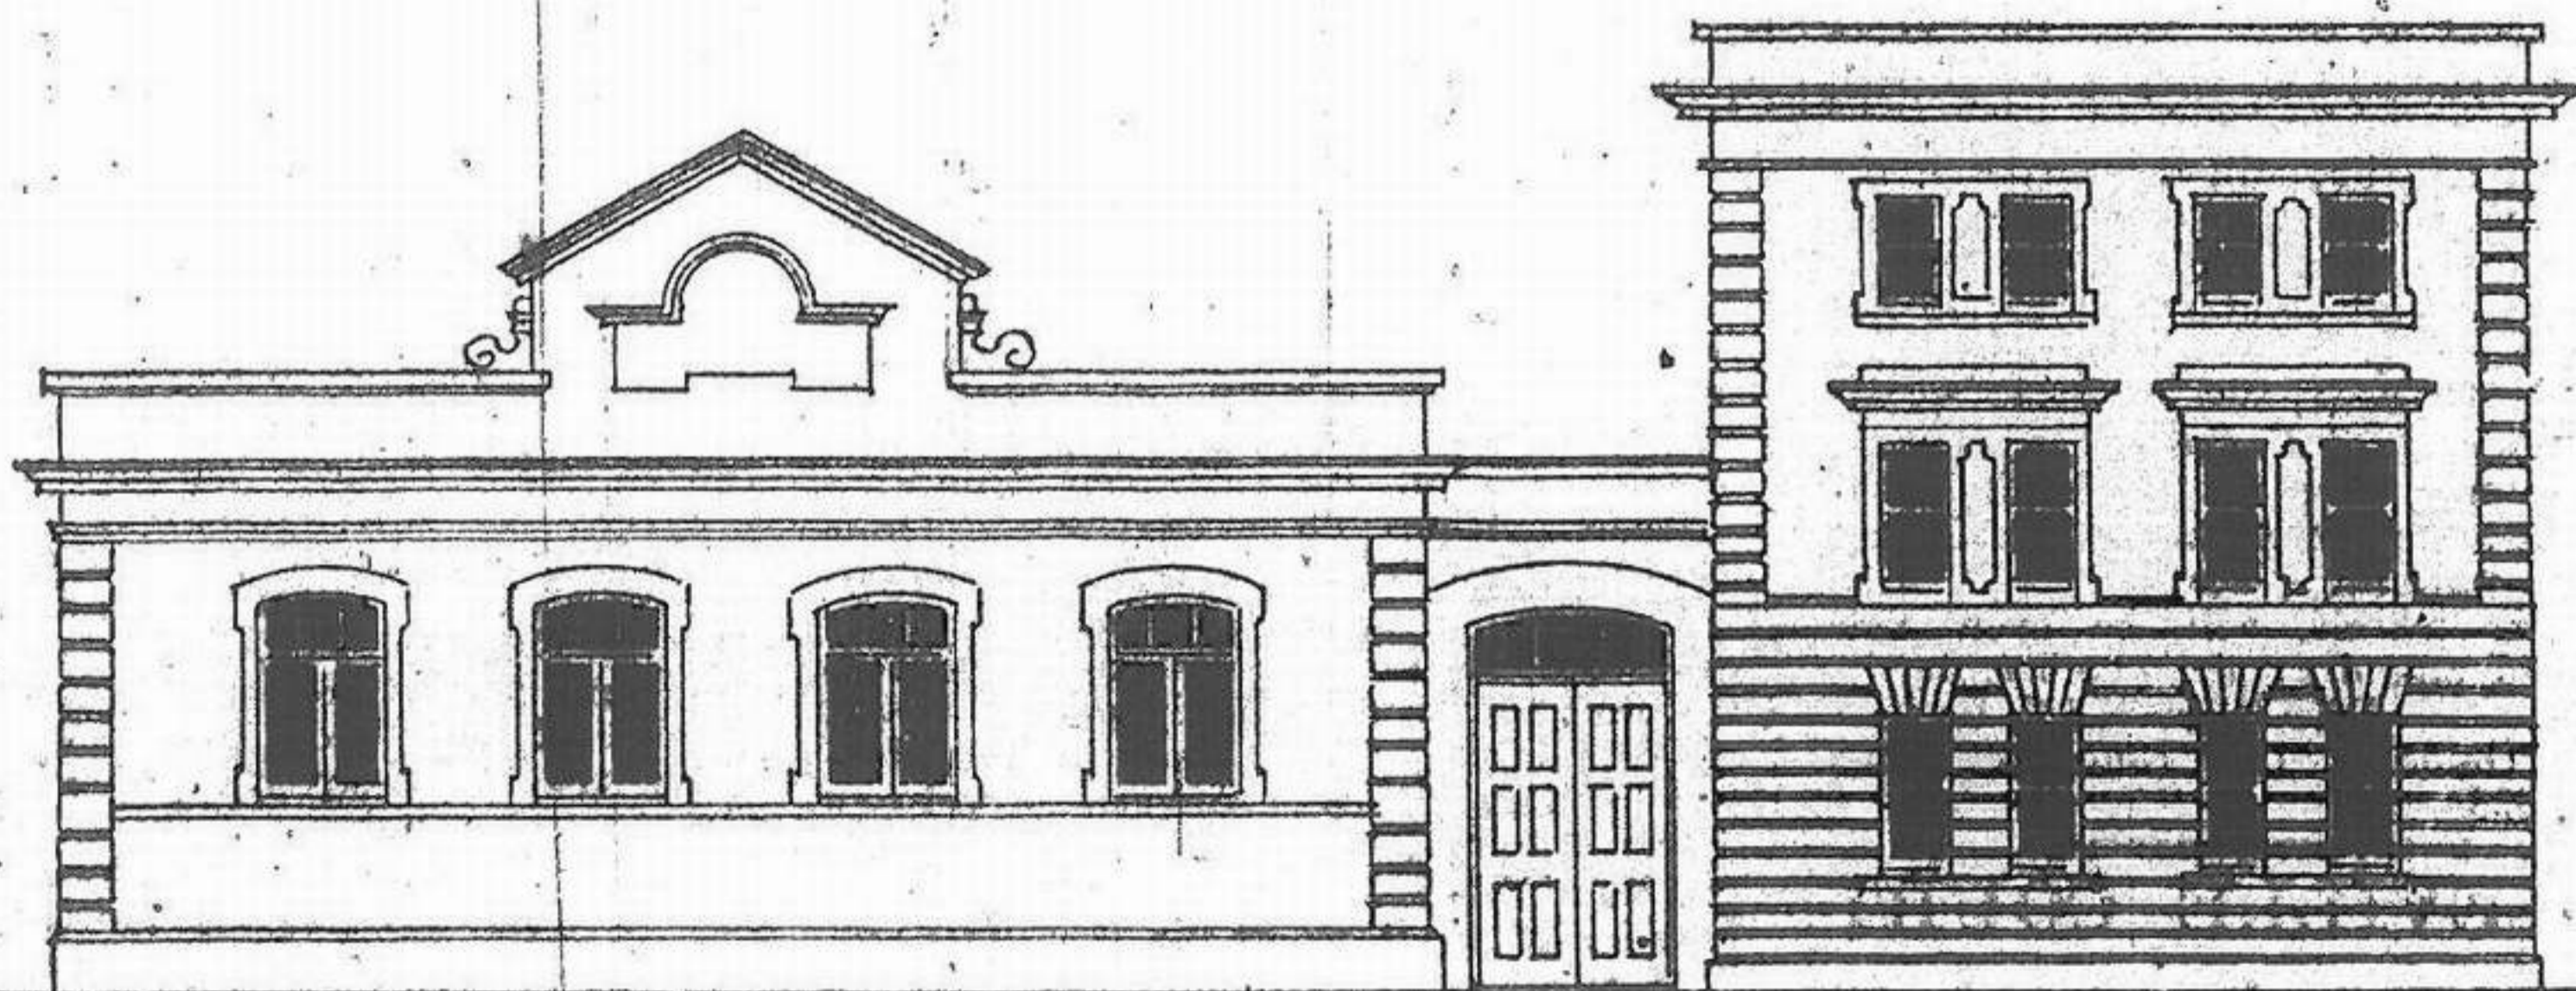

FACING MULGRAVE STREET